






DANIELS MIDDLE SCHOOL

2816 Oberlin Road
Raleigh, NC 27608

2016-2017

Revised 3/21/17
(map not to scale)

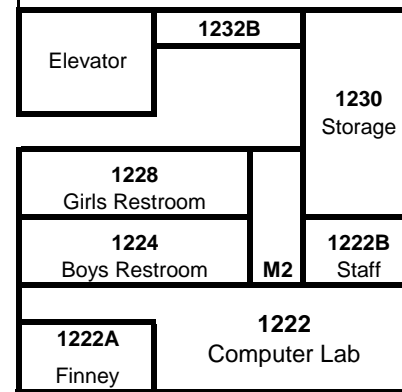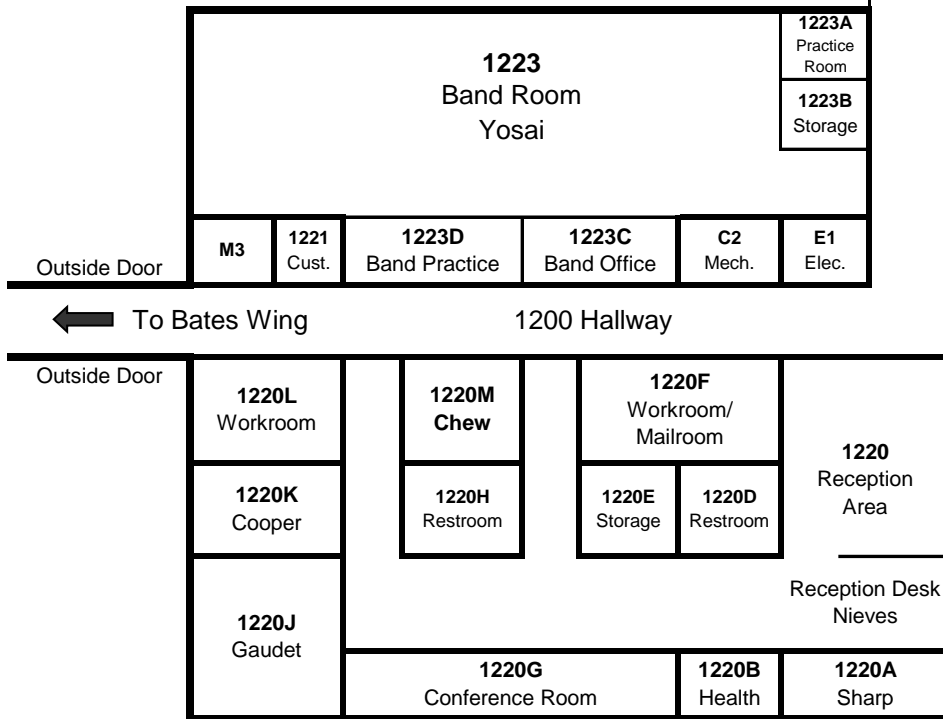
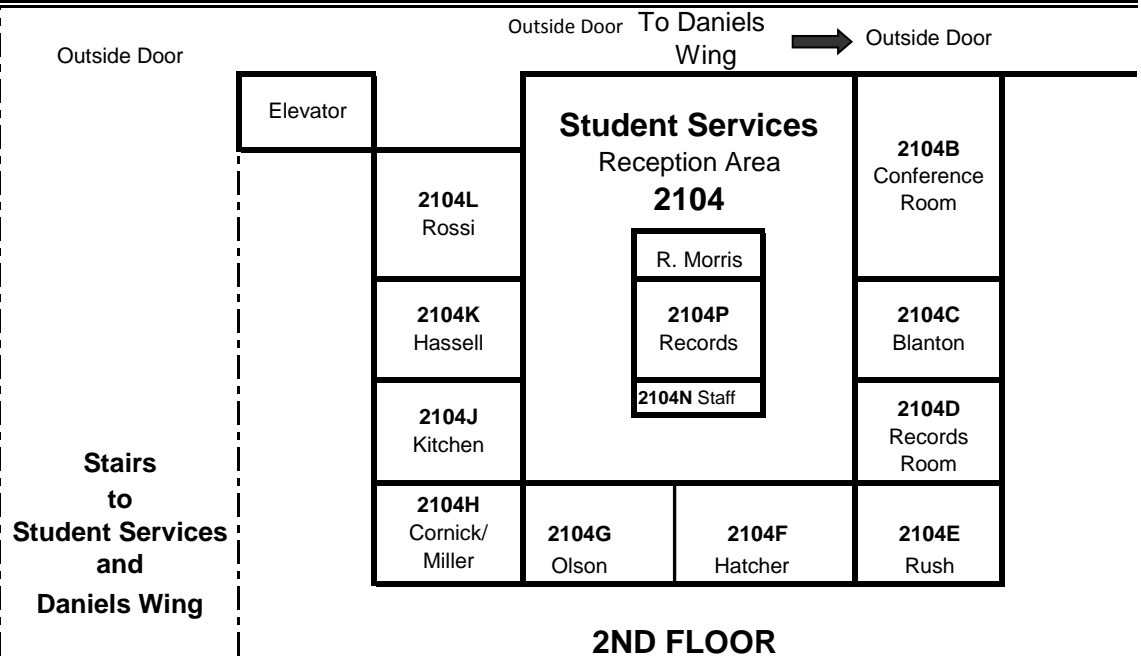


FRONT ENTRANCE

FIRST FLOOR - MAIN ENTRANCE & OFFICE AREA


SECOND FLOOR - STUDENT SERVICES





MAIN OFFICE AREA

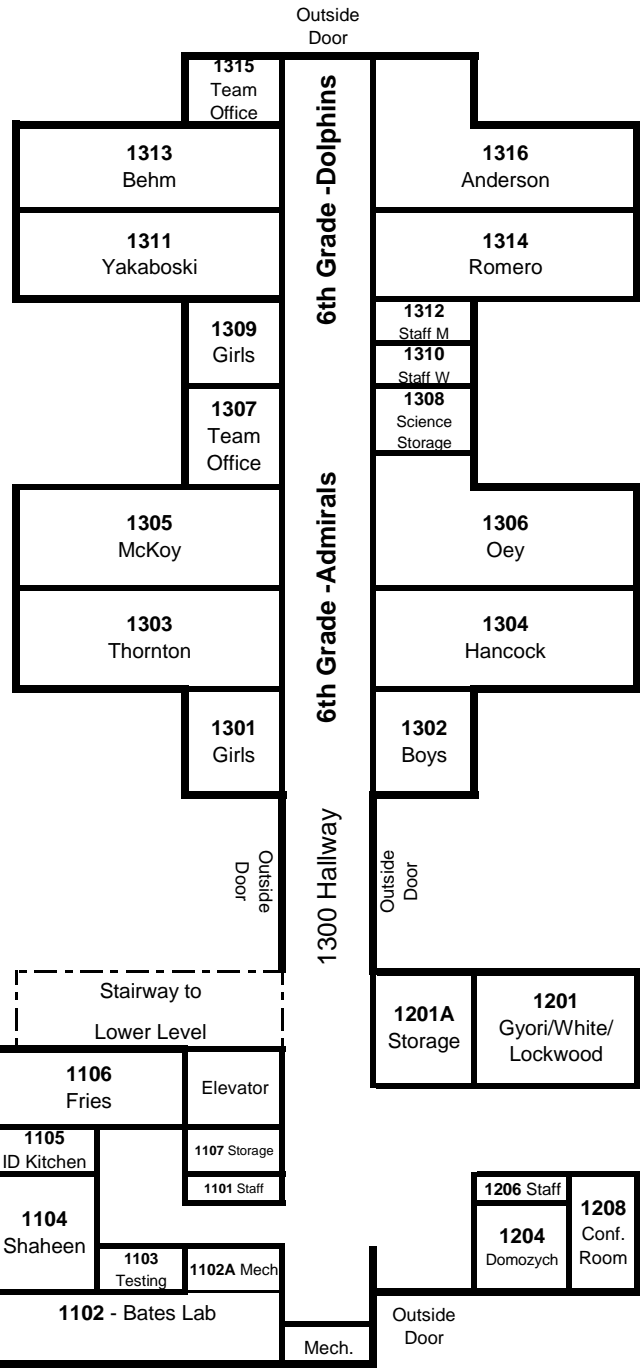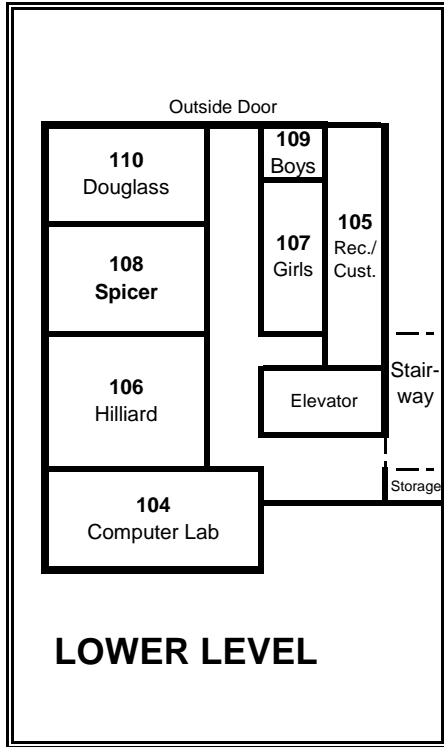



**DANIELS
MIDDLE SCHOOL**
(map not to scale)

BATES WING


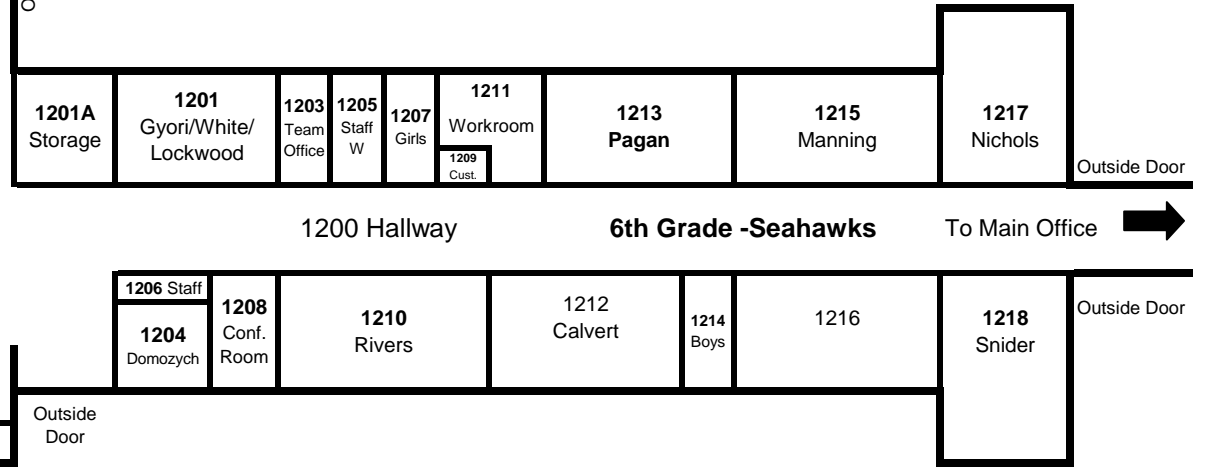


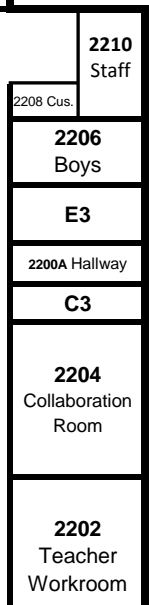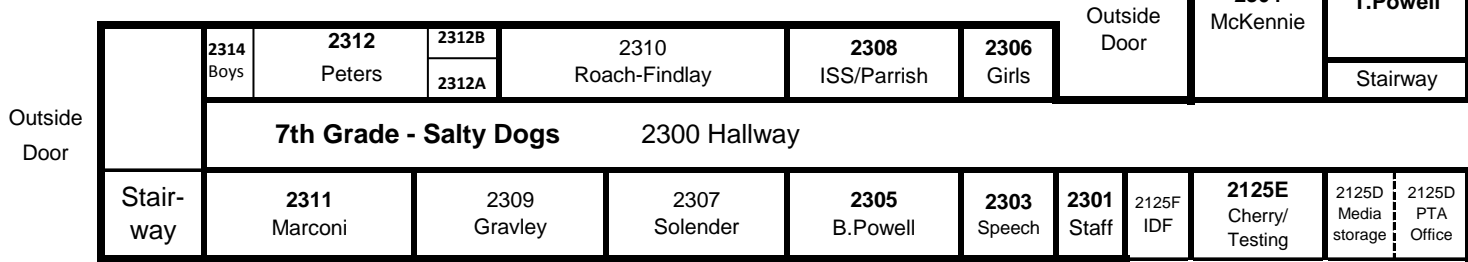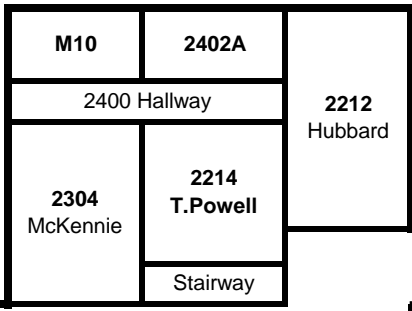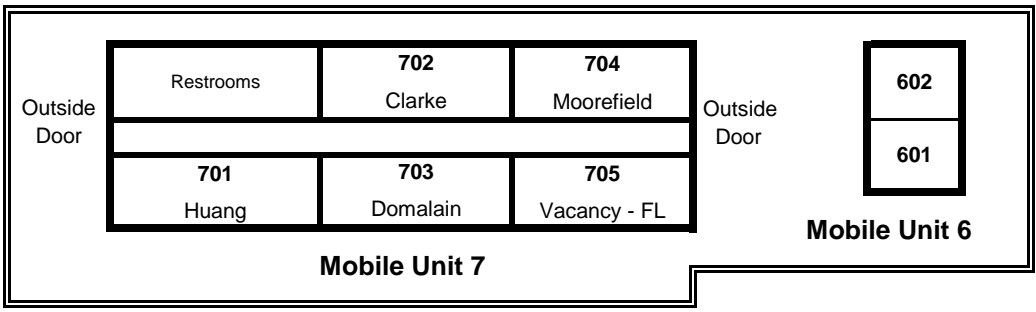


SECOND FLOOR - DANIELS WING

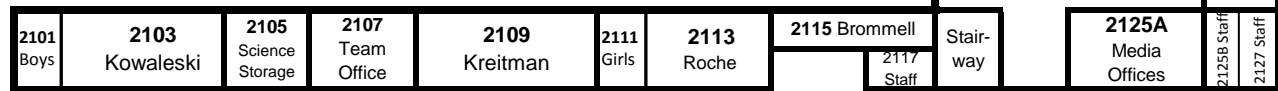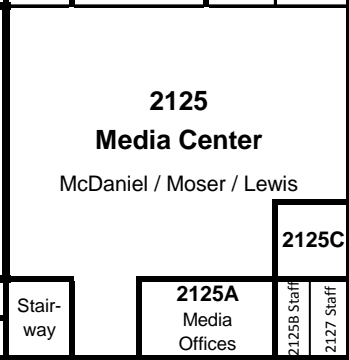

← To Student Services & Main Lobby Area

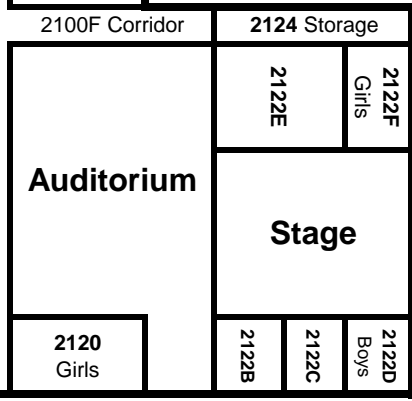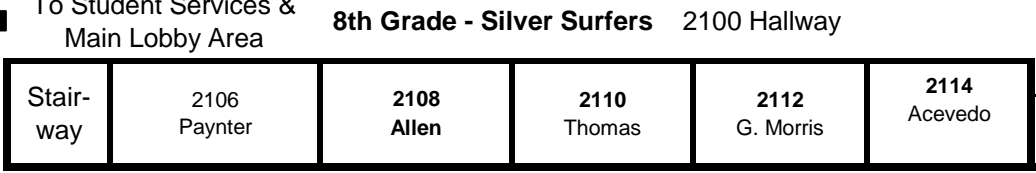

(map not to scale)

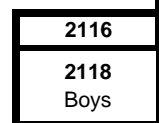



DANIELS MIDDLE SCHOOL

(map not to scale)

